


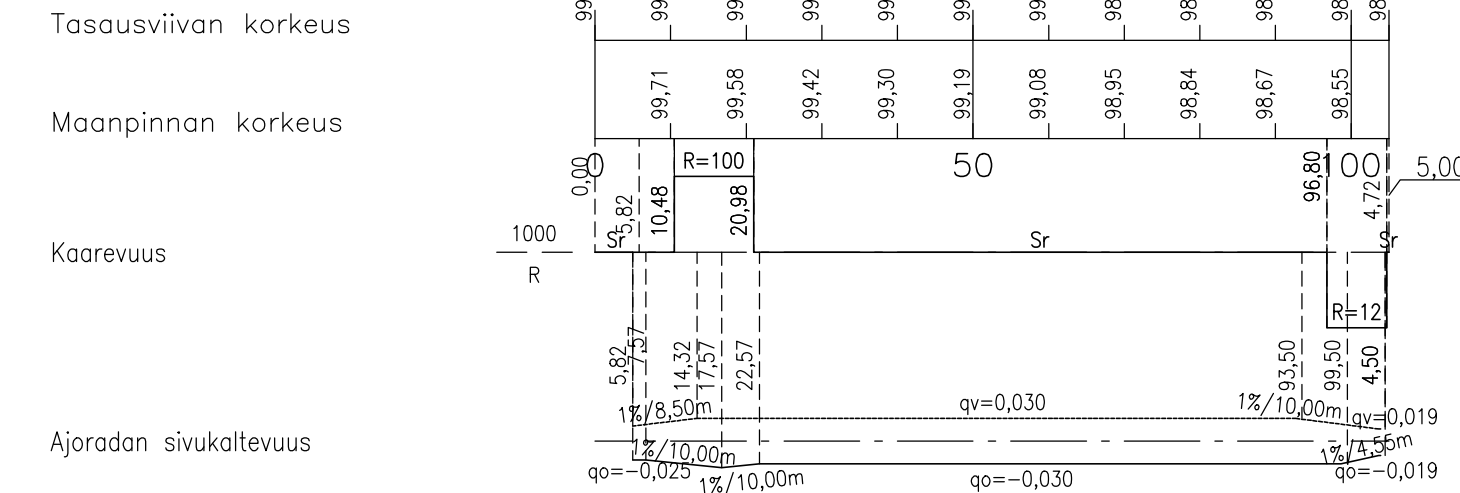
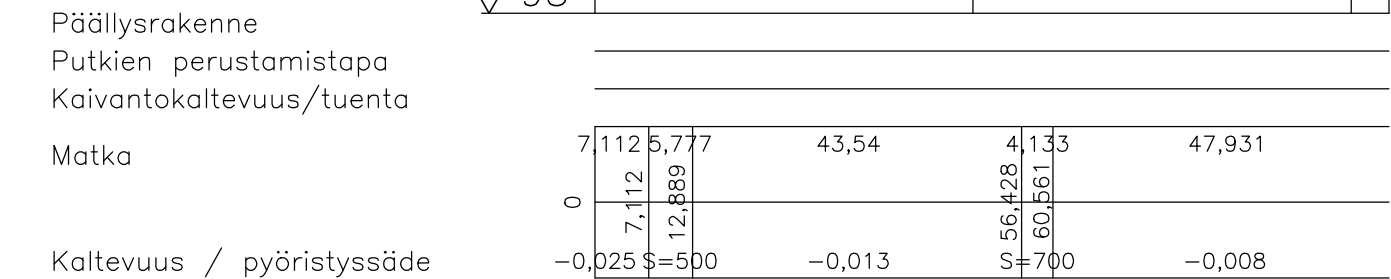
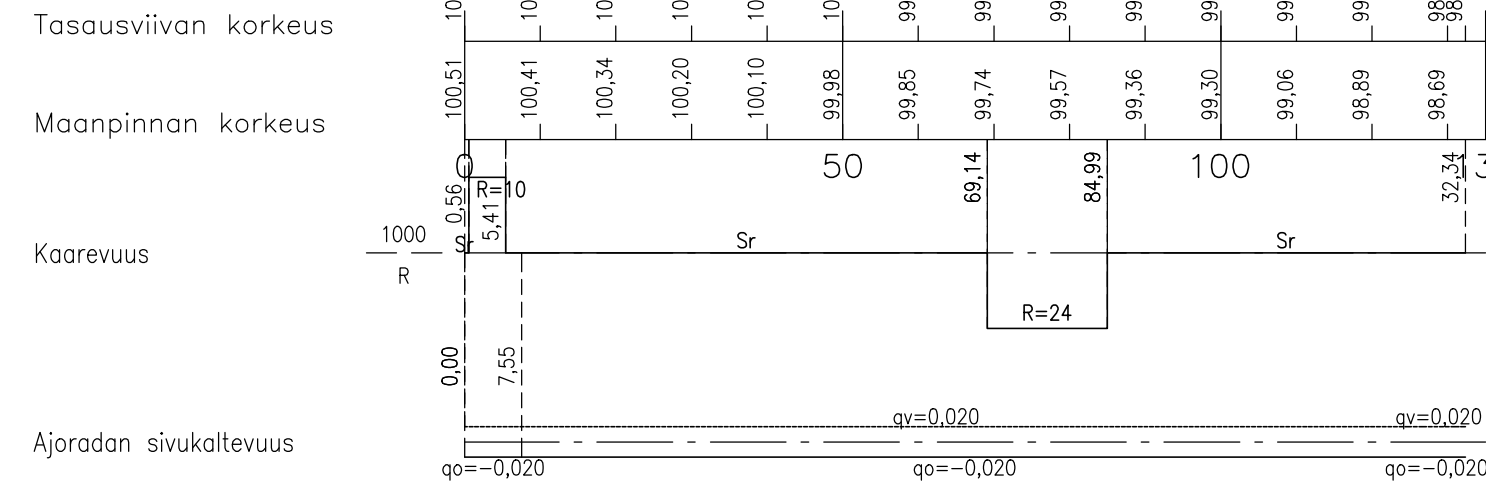
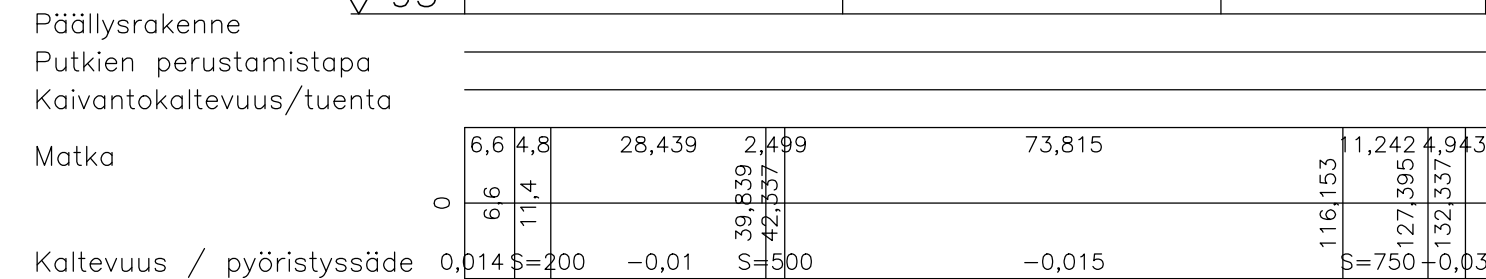




[illegible]

Pysäköintialue_ML

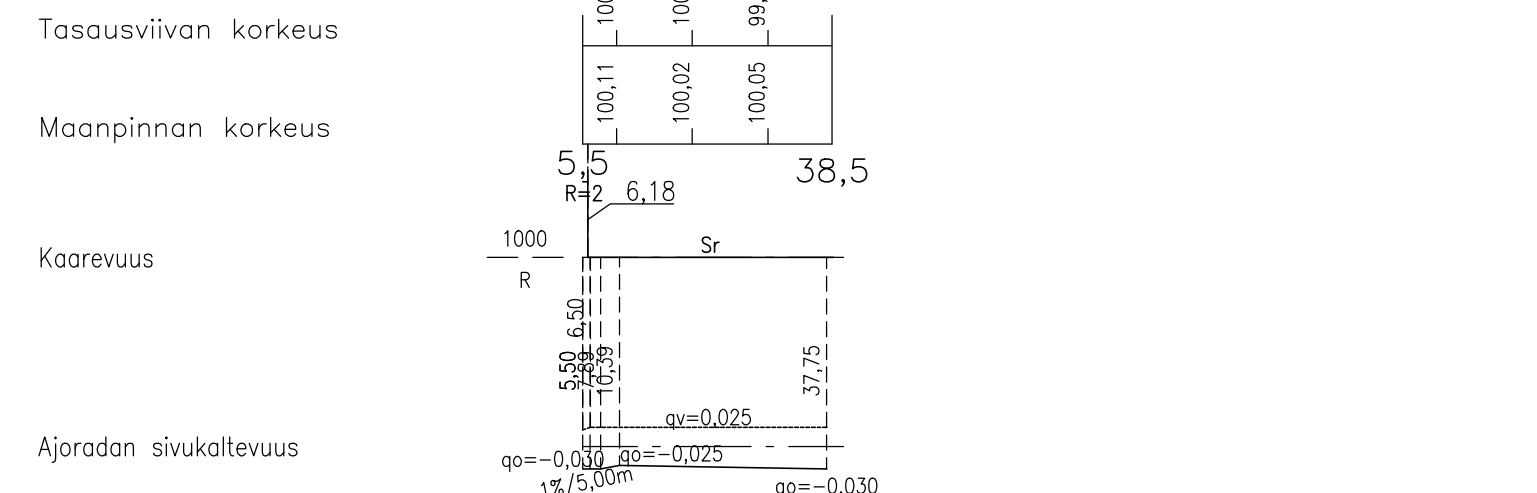
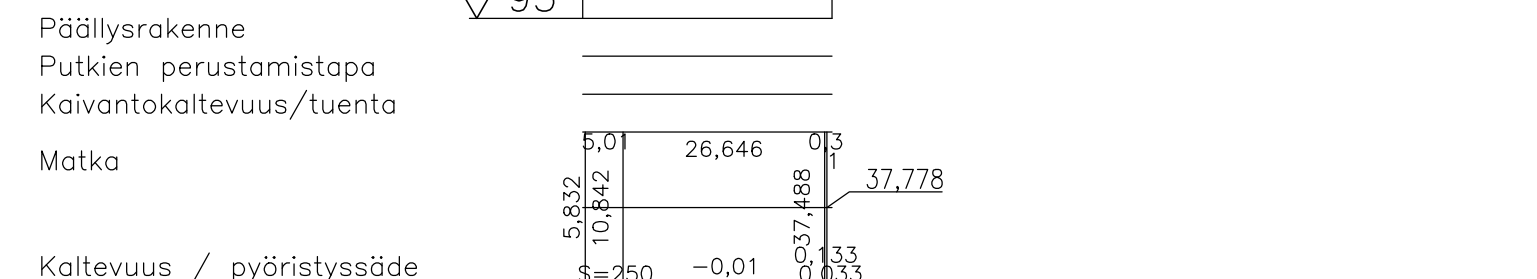








Muutos A	 RIIHIMÄEN KAUPUNKI TEKNINEN TOIMIALA SUUNNITTELU JA TOIMINNAOHJAUS	9.5.2023	J. Tuomola
		Pvm.	Nimi
		Suunn. 5.4.2023	J. Tuomola
		Tark.	
		Hyv.	
HÄMEENAUKIO KATUSUUNNITELMA PITUUSLEIKKAUS, HÄMEENAUKIO, PYSÄKÖINTIALUE JA HÄMEENAUKION POHJOINEN JK+PP	Viranhaltijapäätös		
	Liitt.piiir.nro		
	Korkeus- ja koordinaattijärjestelmä N2000/ETRS-GK25		
	Suhde	Piiir.nro	
	1:100/1:100	9491-2	